



PLAN

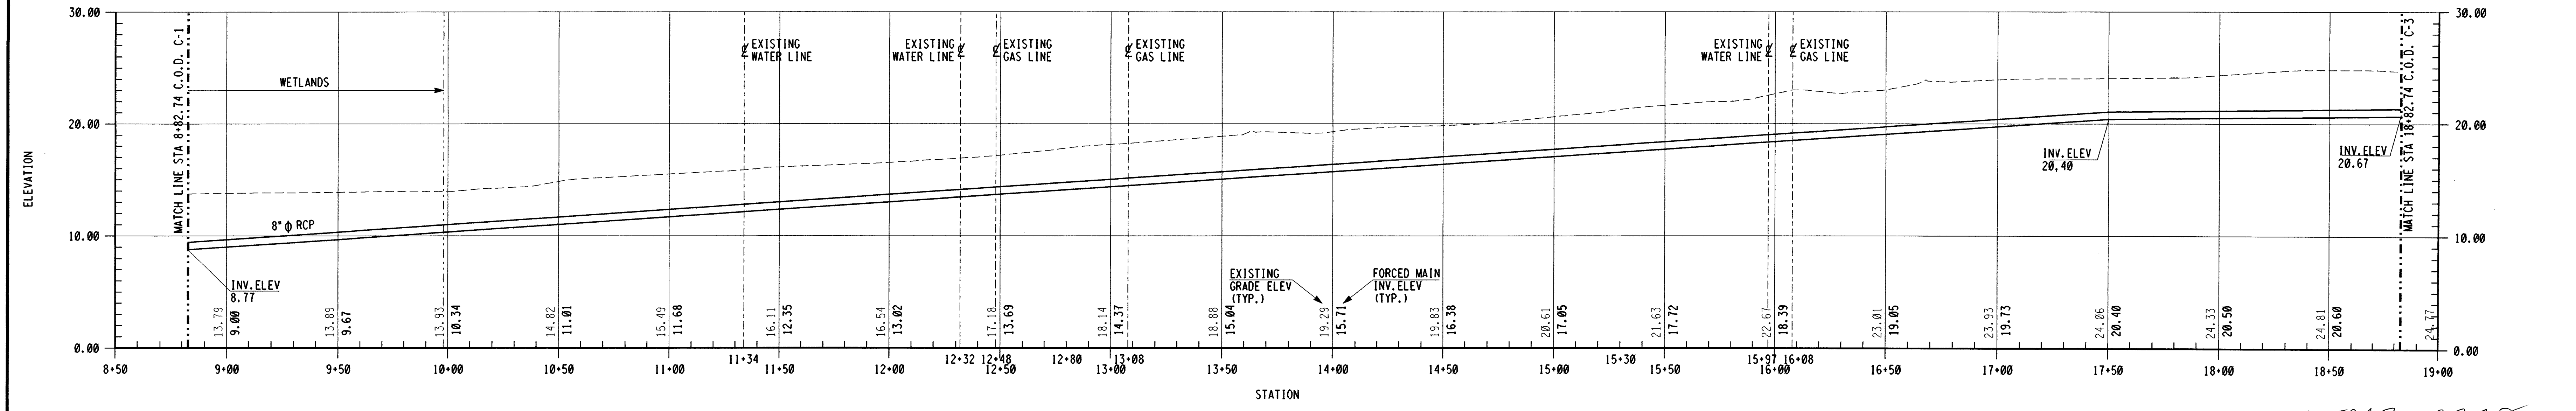

PROFILE

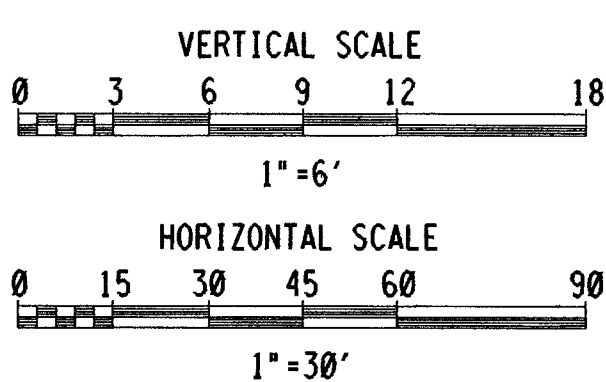

NJ013-0778

SYMBOL	DESCRIPTION	DATE	APPROVED
REVISIONS			
<b>FOSTER WHEELER USA CORPORATION</b> <small>PENNYVILLE CORPORATE PARK, CLINTON, N.J.</small>		<b>UNITED STATES ARMY GARRISON FORT DIX</b> <b>DIRECTORATE OF PUBLIC WORKS</b> <small>FORT DIX, NEW JERSEY 08640</small>	
DRAWN: JJC DESIGNED: WRJ CHECKED: JCM FP&P DIV ENV DIV O & M DIV	USING AGENCY: DOTM	<b>SITE PLAN</b>	
RECOMMENDED: CHIEF ENGINEERING PLANS & SERVICES		SCALE: 1" = 30' DATE: OCT. 25, 1996	DRAWING NUMBER: C-2
APPROVED: REGIONAL DIRECTORATE OF PUBLIC WORKS		PR. NR: CM-00036-5P	SHEET 11 OF 18

13-05-37389