



PLAN

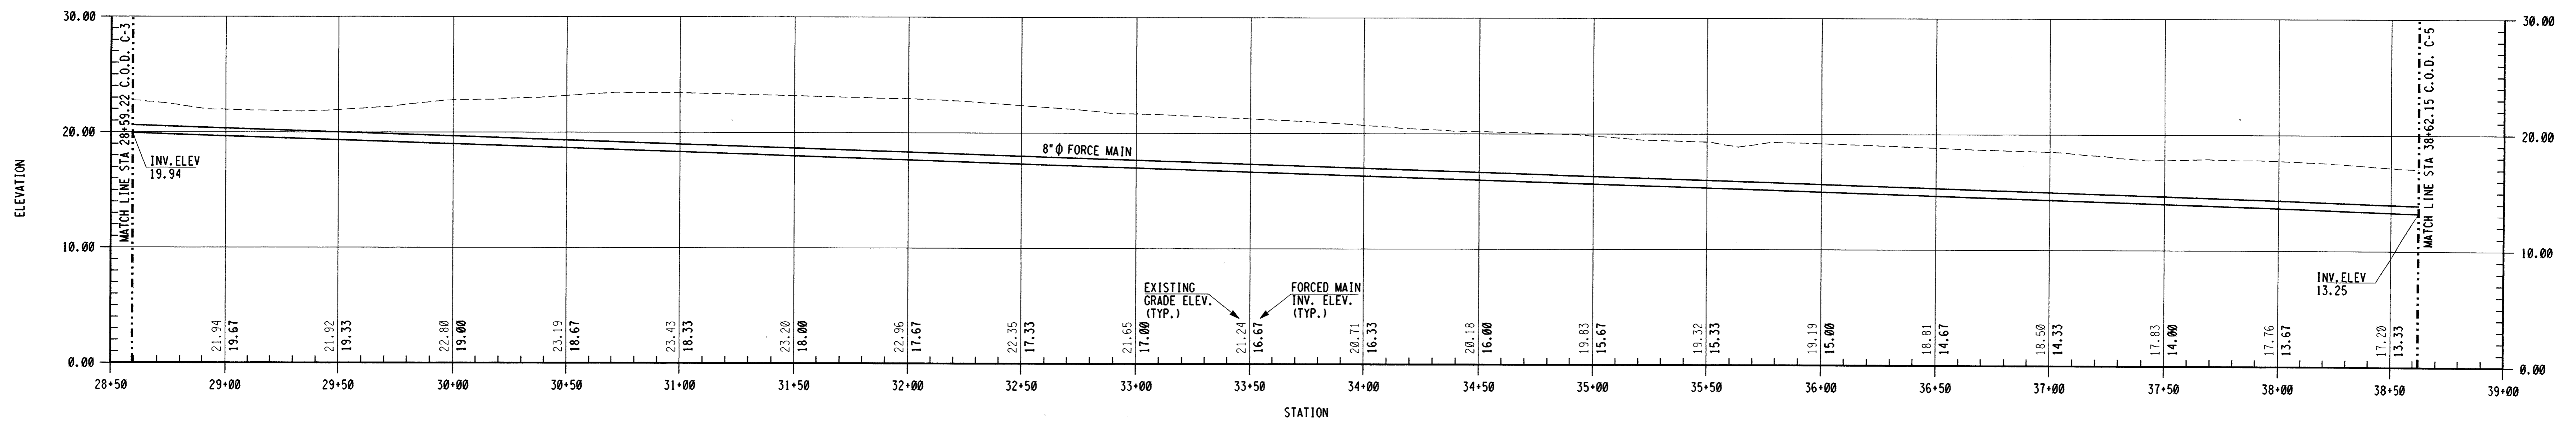

PROFILE

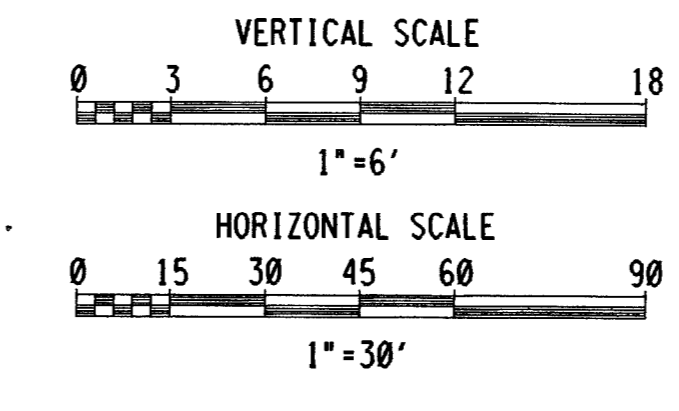

NJ013_0120

SYMBOL	DESCRIPTION	DATE	APPROVED
FOSTER WHEELER USA CORPORATION <small>PERRYVILLE CORPORATE PARK, CLINTON, N.J.</small>			
UNITED STATES ARMY GARRISON FORT DIX DIRECTORATE OF PUBLIC WORKS <small>FORT DIX, NEW JERSEY 08640</small>			
DRAWN: JJC DESIGNED: WRL CHECKED: JCM FP&P DIV ENV DIV O & M DIV	USING AGENCY: DOIM	SITE PLAN	
RECOMMENDED: CHIEF ENGINEERING PLANS & SERVICES			
APPROVED: REGIONAL DIRECTORATE OF PUBLIC WORKS		SCALE: 1" = 30" DATE: OCT. 25, 1996	DRAWING NUMBER: C-4
		PR. NR.: GM-00036-5P	SHEET 13 OF 18

13-05-37389