


NJ013_0109

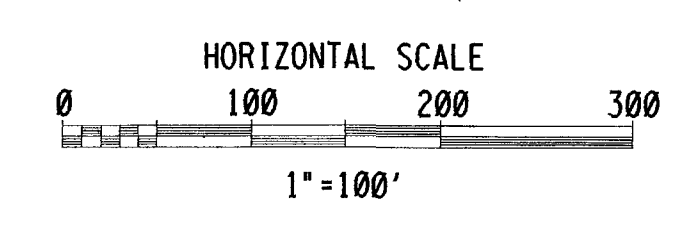

SYMBOL	DESCRIPTION	DATE	APPROVED
FOSTER WHEELER USA CORPORATION <small>PERRYVILLE CORPORATE PARK, CLINTON, N.J.</small>		UNITED STATES ARMY GARRISON FORT DIX DIRECTORATE OF PUBLIC WORKS FORT DIX, NEW JERSEY 08640	
DRAWN: WRL DESIGNED: JJG CHECKED: JCM FP&P DIV ENV DIV O & M DIV	NEW WASTEWATER LIFT STATION AND FORCED MAIN SIEVERS-SANDBERG US ARMY RESERVE CENTER PEDRICKTOWN, NEW JERSEY		
RECOMMENDED: <small>CHIEF ENGINEERING PLANS & SERVICES</small>	USING AGENCY: DOJM	AREA PLAN	
APPROVED:	REGIONAL DIRECTORATE OF PUBLIC WORKS	SCALE: 1"=100' DATE: OCT. 25, 1996	DRAWING NUMBER: T-2
13-05-37389		PR. NR: GM-00036-SP	SHEET 2 OF 18