

7/8/2009

# SAN YSIDRO LAND PORT OF ENTRY SITE MASTERPLAN

ASK-0061




PROPERTY OF THE UNITED STATES GOVERNMENT  
COPYING, DISSEMINATION, OR DISTRIBUTION OF THESE DRAWINGS,  
PLANS, OR SPECIFICATIONS TO UNAUTHORIZED USERS IS PROHIBITED.  
Do not remove this notice.  
Properly destroy documents when no longer needed.



U.S. General Services Administration

**RossDrulisSusenbery**  
ARCHITECTURE

AECOM USA, Inc. | AECOM

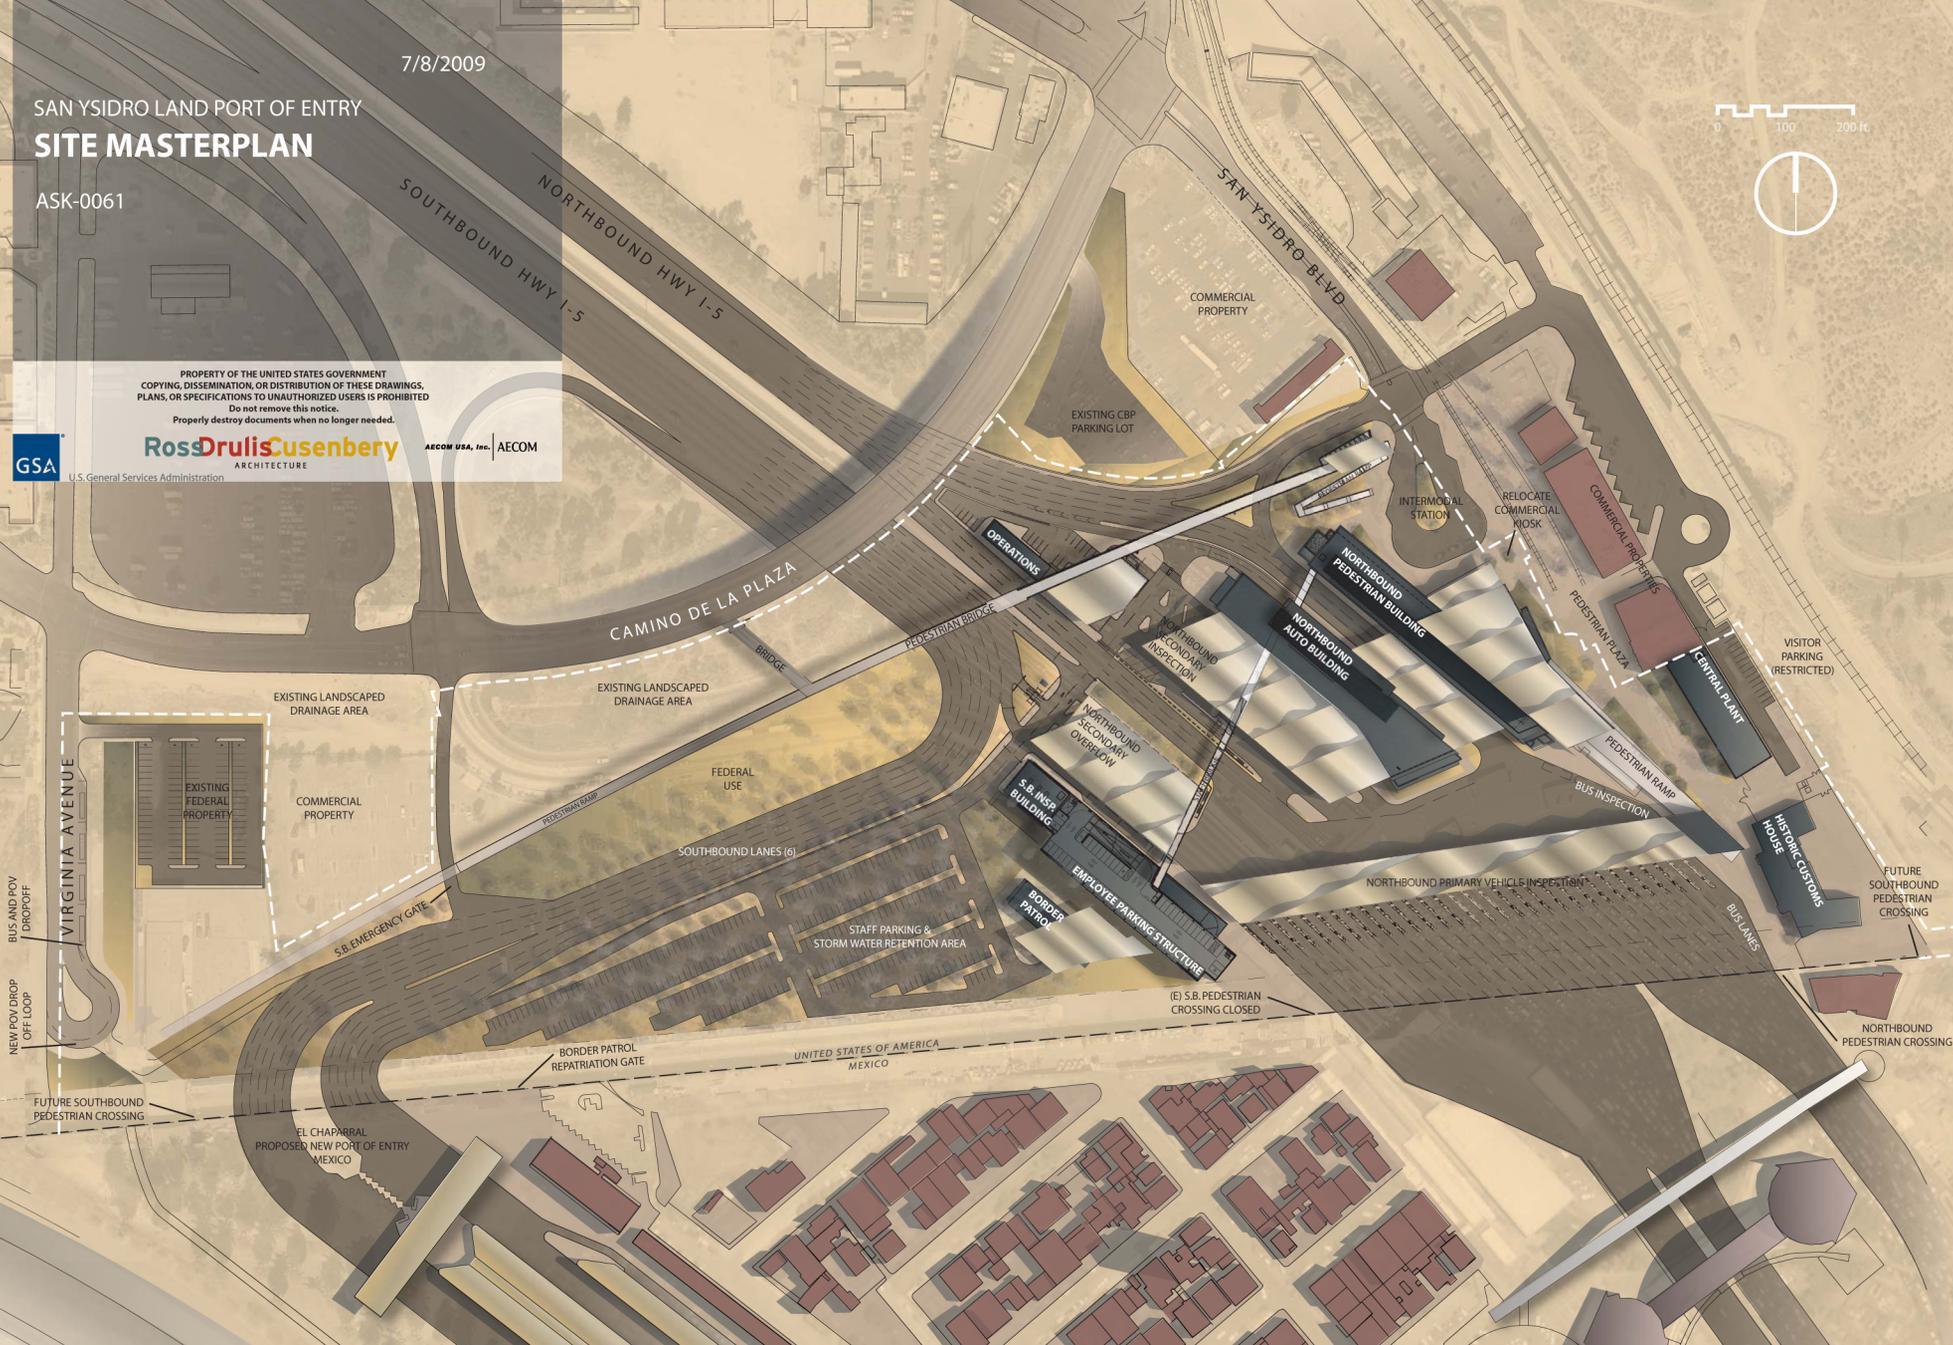

BUS AND POV  
DROPOFF

VIRGINIA AVENUE

EXISTING LANDSCAPED  
DRAINAGE AREA

EXISTING  
FEDERAL  
PROPERTY

COMMERCIAL  
PROPERTY

S.B. EMERGENCY GATE

SOUTHBOUND LANES (6)

FEDERAL  
USE

STAFF PARKING &  
STORM WATER RETENTION AREA

BORDER PATROL  
REPATRIATION GATE

UNITED STATES OF AMERICA  
MEXICO

(E) S.B. PEDESTRIAN  
CROSSING CLOSED

FUTURE SOUTHBOUND  
PEDESTRIAN CROSSING

EL CHAPARRAL  
PROPOSED NEW PORT OF ENTRY  
MEXICO

OPERATIONS

NORTHBOUND  
PEDESTRIAN INSPECTION

NORTHBOUND  
AUTO BUILDING

S.B. IN-BLDG

BORDER  
PATROL

EMPLOYEE PARKING STRUCTURE

NORTHBOUND  
SECONDARY  
OVERFLOW

NORTHBOUND PRIMARY VEHICLE INSPECTION

INTERMODAL  
STATION

RELOCATE  
COMMERCIAL  
KIOSK

COMMERCIAL PROPERTIES

PEDESTRIAN PLAZA

PEDESTRIAN RAMP

CENTRAL PLANT

HISTORIC CUSTOMS  
HOUSE

BUS INSPECTION

BUS LINES

VISITOR  
PARKING  
(RESTRICTED)

FUTURE SOUTHBOUND  
PEDESTRIAN  
CROSSING

NORTHBOUND  
PEDESTRIAN CROSSING

COMMERCIAL  
PROPERTY

EXISTING CRP  
PARKING LOT

SOUTHBOUND HWY 1-5  
NORTHBOUND HWY 1-5

SAN YSIDRO BLVD

CAMINO DE LA PLAZA

PEDESTRIAN BRIDGE

PEDESTRIAN RAMP

BRIDGE