

GENERAL NOTES

LEGEND

- CB CATCH BASIN
- CI CAST IRON
- UNDERGROUND FUEL PIPING
- UNDERGROUND GASOLINE PIPING
- UNDERGROUND STORM PIPING
- UNDERGROUND SEWER PIPING
- UNDERGROUND COLD WATER PIPING
- F UNDERGROUND FIRE WATER LINE
- CC UNDERGROUND COMMUNICATION
- U UNDERGROUND ELECTRIC SERVICE
- T UNDERGROUND TELEPHONE
- AST ABOVE GROUND STORAGE TANK
- UST UNDERGROUND STORAGE TANK
- FOS FUEL OIL SUPPLY
- FOR FUEL OIL RETURN

NOTES


1. EXISTING UNDERGROUND SERVICE LINES SHOWN ON THESE PLANS ARE APPROXIMATE AND FOR INFORMATION ONLY. CAUTION SHALL BE TAKEN TO AVOID DAMAGE TO MAINS AND/OR CONNECTIONS TO EXISTING UTILITY AND STORM DRAINAGE SYSTEMS DURING CONSTRUCTION. THE CONTRACTOR SHALL REQUEST THE UTILITY LOCATING AND MARKING OR CABLES THAT MAY BE IN THE AREA OF WORK. THE CONTRACTOR SHALL BE RESPONSIBLE FOR DAMAGE TO EXISTING SYSTEMS CAUSED BY HIS/HER EMPLOYEES OR EQUIPMENT, AND SHALL MAKE NECESSARY REPAIRS, AT NO ADDITIONAL COST TO THE GOVERNMENT.
2. ALL DISTURBED LAWN AREAS SHALL RECEIVE 6" OF TOPSOIL AND BE SODDERED WITH 100% KENTUCKY BLUEGRASS, UNLESS OTHERWISE NOTED.
3. ALL DISTURBED PLANTING BEDS AND SHRUB BEDS SHALL RECEIVE 12" OF TOPSOIL.
4. PROTECT AND MAINTAIN ALL SPRINKLER SYSTEMS DURING THE COURSE OF CONSTRUCTION. REPAIR IF DAMAGED.
5. SAWCUT AND REMOVE EXISTING ASPHALT PAVING, CONCRETE CURB AND GUTTER, AND CONCRETE SIDEWALK AS NECESSARY TO REMOVE AND INSTALL NEW UST/AST PIPING. ALL ASPHALT PAVING, CONCRETE CURBS, SIDEWALKS, AND LANDSCAPING SHALL BE REPAIRED/REPLACED. MATCH EXISTING PROFILE, DIMENSIONS, GRADE, AND FINISH.
6. ALL DISTURBED WHITE EDGE STRIPING FOR PARKING STALLS AND ASPHALT MARKINGS SHALL BE REPLACED.

PROJECT SERVICES DIVISION
REGION 10 - AUBURN, WA


APPROVED	ARCHITECTURAL	STRUCTURAL	MECHANICAL	ELECTRICAL
----------	---------------	------------	------------	------------

GENERAL SERVICES ADMINISTRATION
PUBLIC BUILDINGS SERVICE

NAME	VARIOUS FEDERAL FACILITIES		
ADDRESS	IN WASHINGTON		
NUMBER			
DESCRIPTION	UST REMOVAL/ABANDONMENT/		
REPLACEMENT AND AST INSTALLATION			
NUMBER	IM	PRECED BY	DATE
			5/5/97
TITLE			
TYPE			
NUMBER	C	SERIES	3
TYPE		SERIES	SEWER
A - E			
CONSTRUCTION			

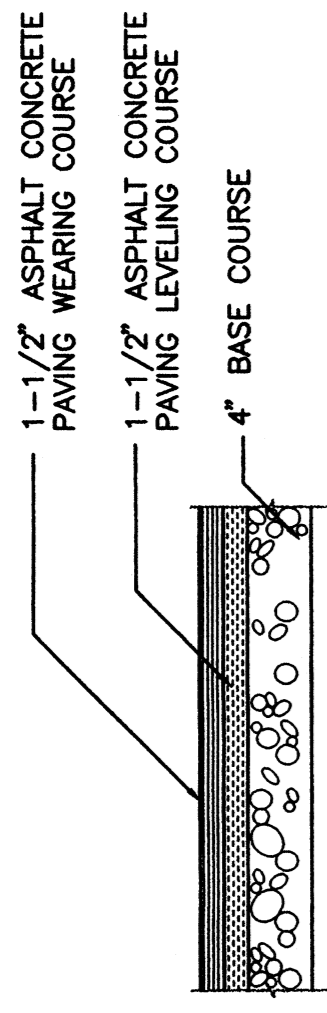

ASPHALT PAVEMENT DETAIL
1" = 1'-0"

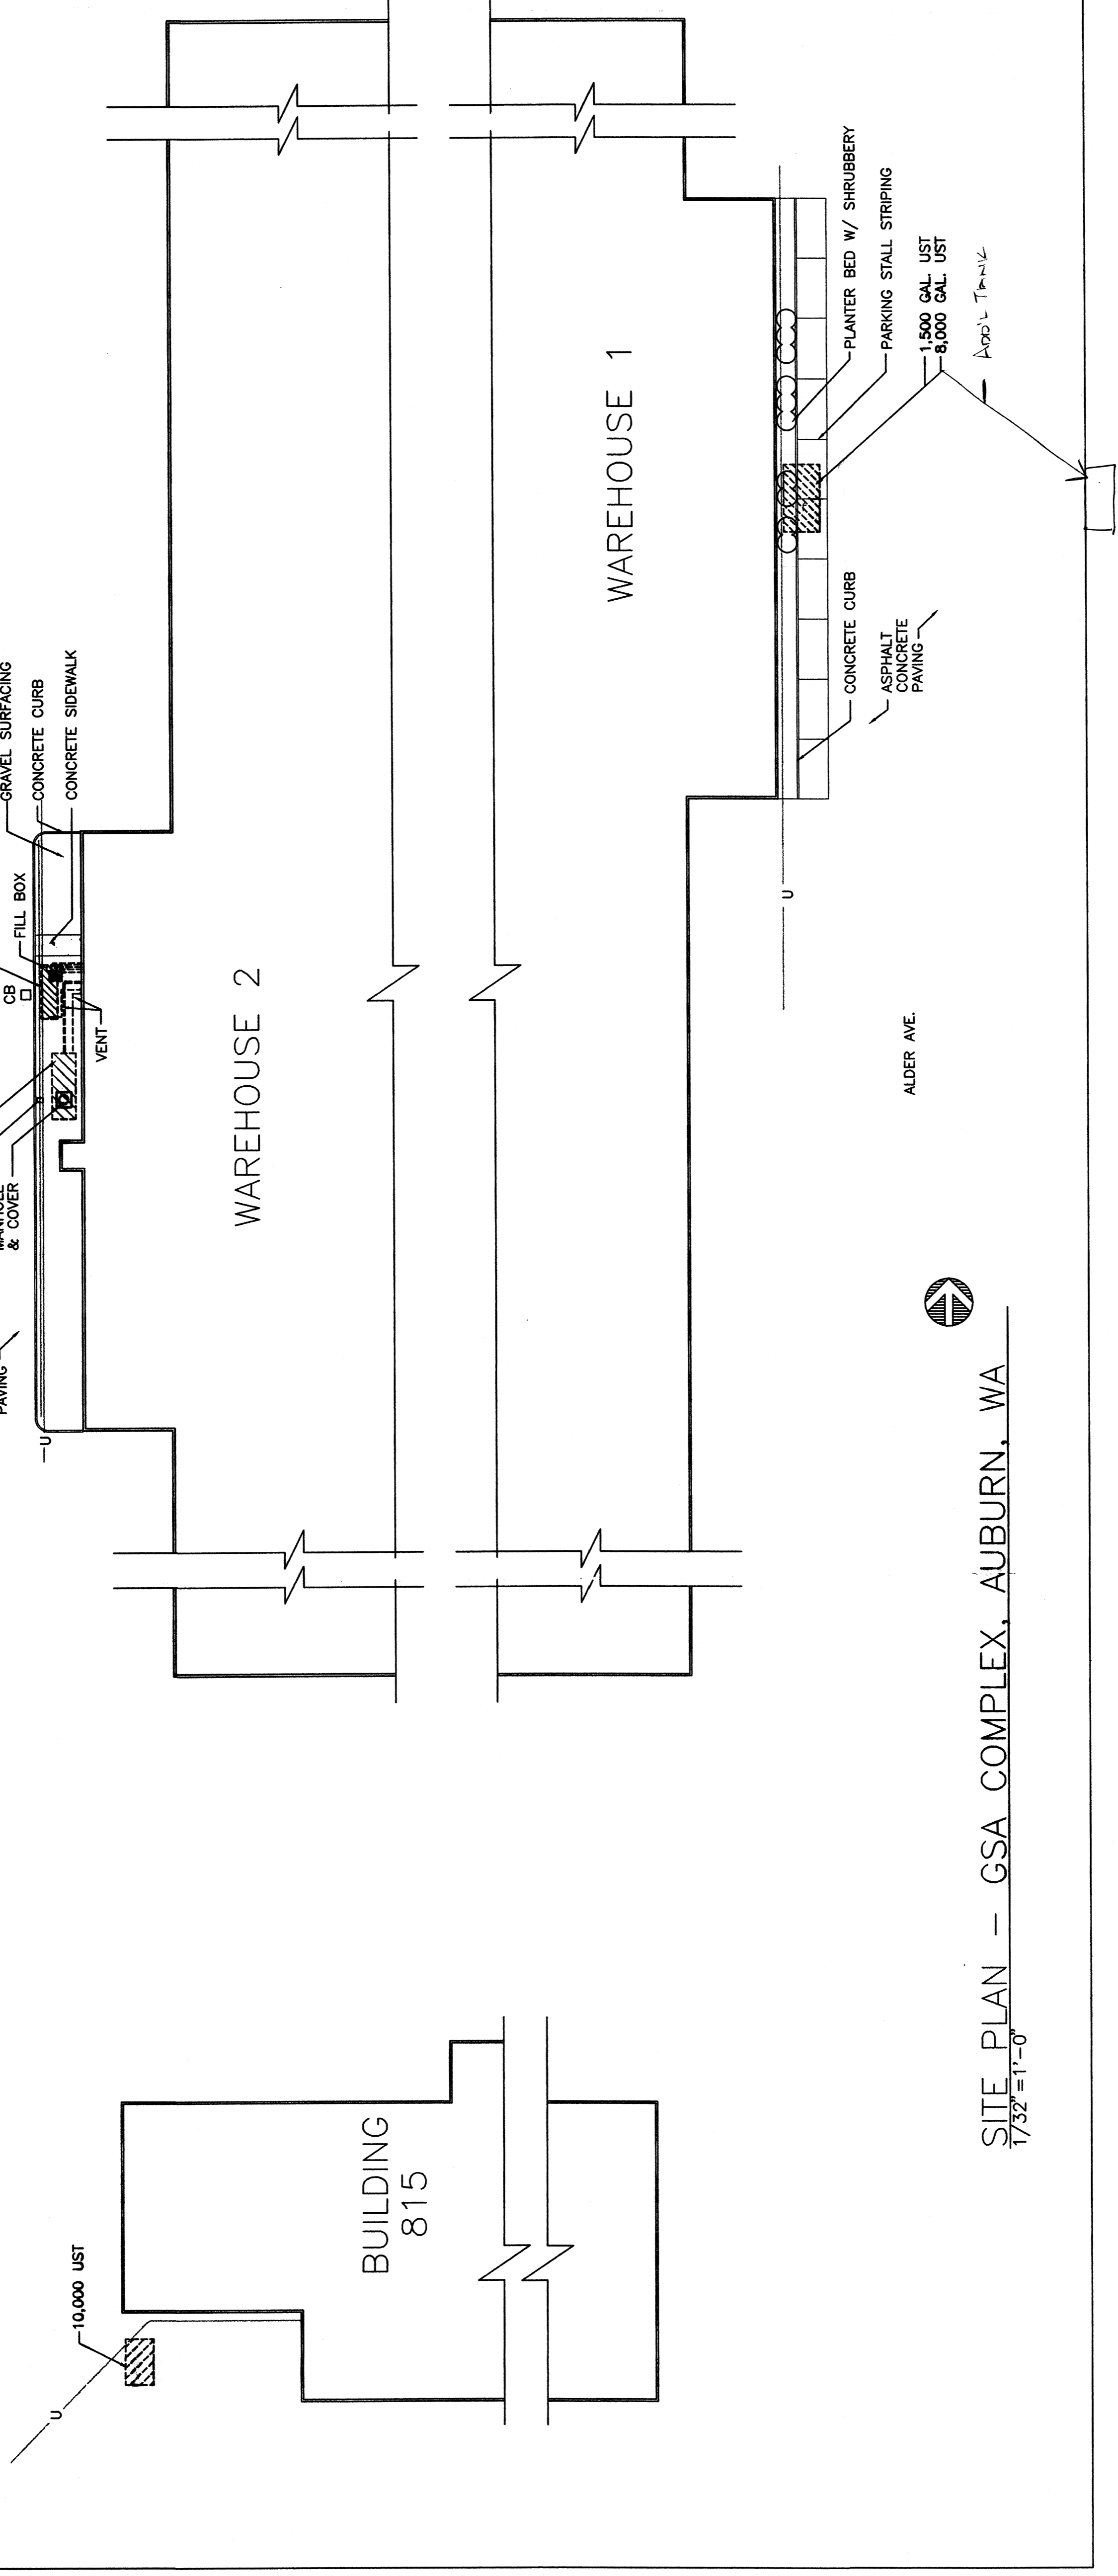

SITE PLAN - GSA COMPLEX, AUBURN, WA
1/32" = 1'-0"

