


DIRECTORATE OF ENGINEERING & HOUSING
 UNITED STATES ARMY TRAINING CENTER AND POST
 FORT DIX, N. J. 08440

SYMBOL	DESCRIPTION	DATE	APPROVED

NO 13 0187

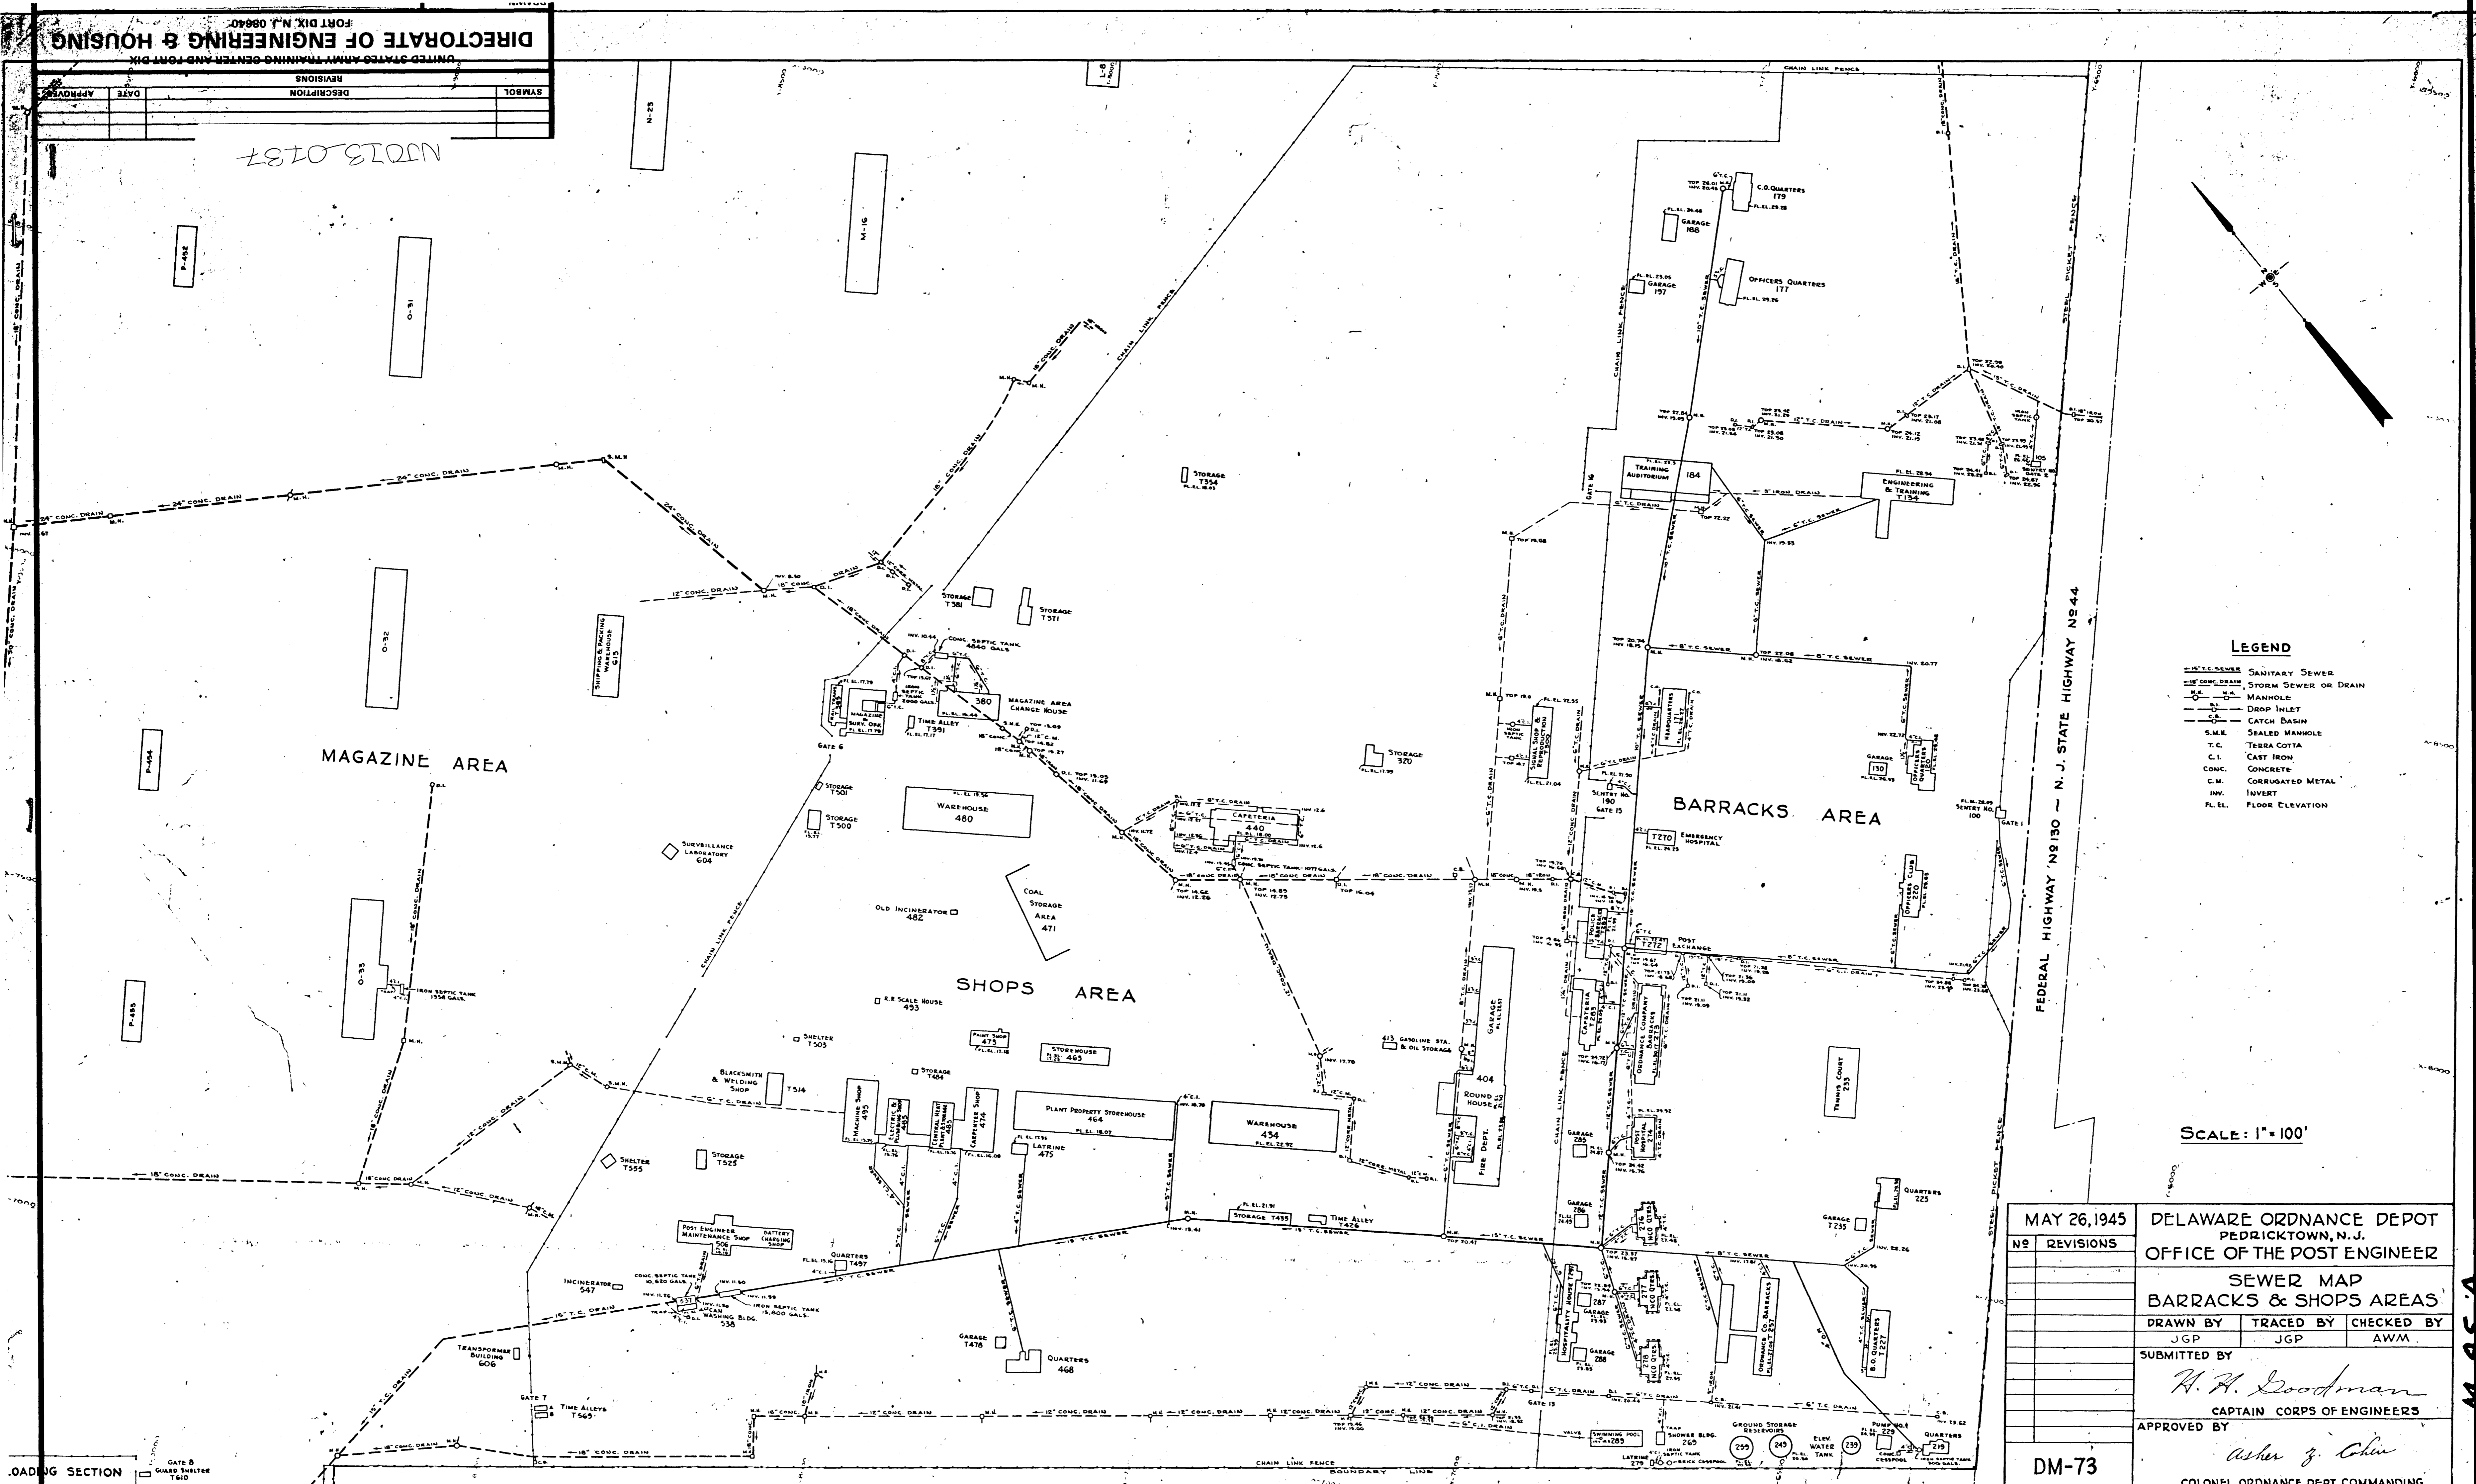

LEGEND

--- S.S. ---	SANITARY SEWER
--- S.S. ---	STORM SEWER OR DRAIN
○	MANHOLE
—	DROP INLET
—	CATCH BASIN
—	SEALED MANHOLE
—	T.C.
—	CAST IRON
—	CONCRETE
—	CORRUGATED METAL
—	INVERT
—	FLOOR ELEVATION

SCALE: 1" = 100'

MAY 26, 1945	DELAWARE ORDNANCE DEPOT PEDRICKTOWN, N. J.	
NO REVISIONS	OFFICE OF THE POST ENGINEER	
	SEWER MAP BARRACKS & SHOPS AREAS	
	DRAWN BY JGP	CHECKED BY JGP AWM
	SUBMITTED BY <i>H. H. Goodman</i> CAPTAIN CORPS OF ENGINEERS	
	APPROVED BY <i>Walter G. Chan</i> COLONEL ORDNANCE DEPT COMMANDING	
DM-73		

PEDRICKTOWN

M 45-A